

FARR WEST
ENGINEERING

September 28, 2018

Walker River Irrigation District
P.O. Box 820
Yerington, Nevada 89447

RE: Proposal to Locate a Water Service Lateral in WRID Right of Way

Dear Bert,

The purpose of this letter is to request approval to locate a 2" water service line from Cremetti Lane north to the community cemetery within the WRID right of way for the irrigation ditched named the Cemetery Lateral. The proposal is to locate the water service line on the east side of the ditch as is shown on the attached exhibit. The easement requested would begin from 20-25 feet east of the ditch centerline and extend to 20-35 feet east of the ditch centerline. These dimension ranges are intended to capture the existing service road along the east side of Cemetery Lateral and allow for the installation of the water line in the center of the road.

The City has experienced several problems with the cemetery well both with respect to mechanical failures and water quality complaints. This water lateral is intended to replace the well and will provide reliable service to the community.

We hope the WRID board will see the value of this proposal to the community.


Thank you,



Gregory Lyman, P.E.
City Engineer

Encls: Easement Exhibit

cc. Dan Newell, Manager, City of Yerington

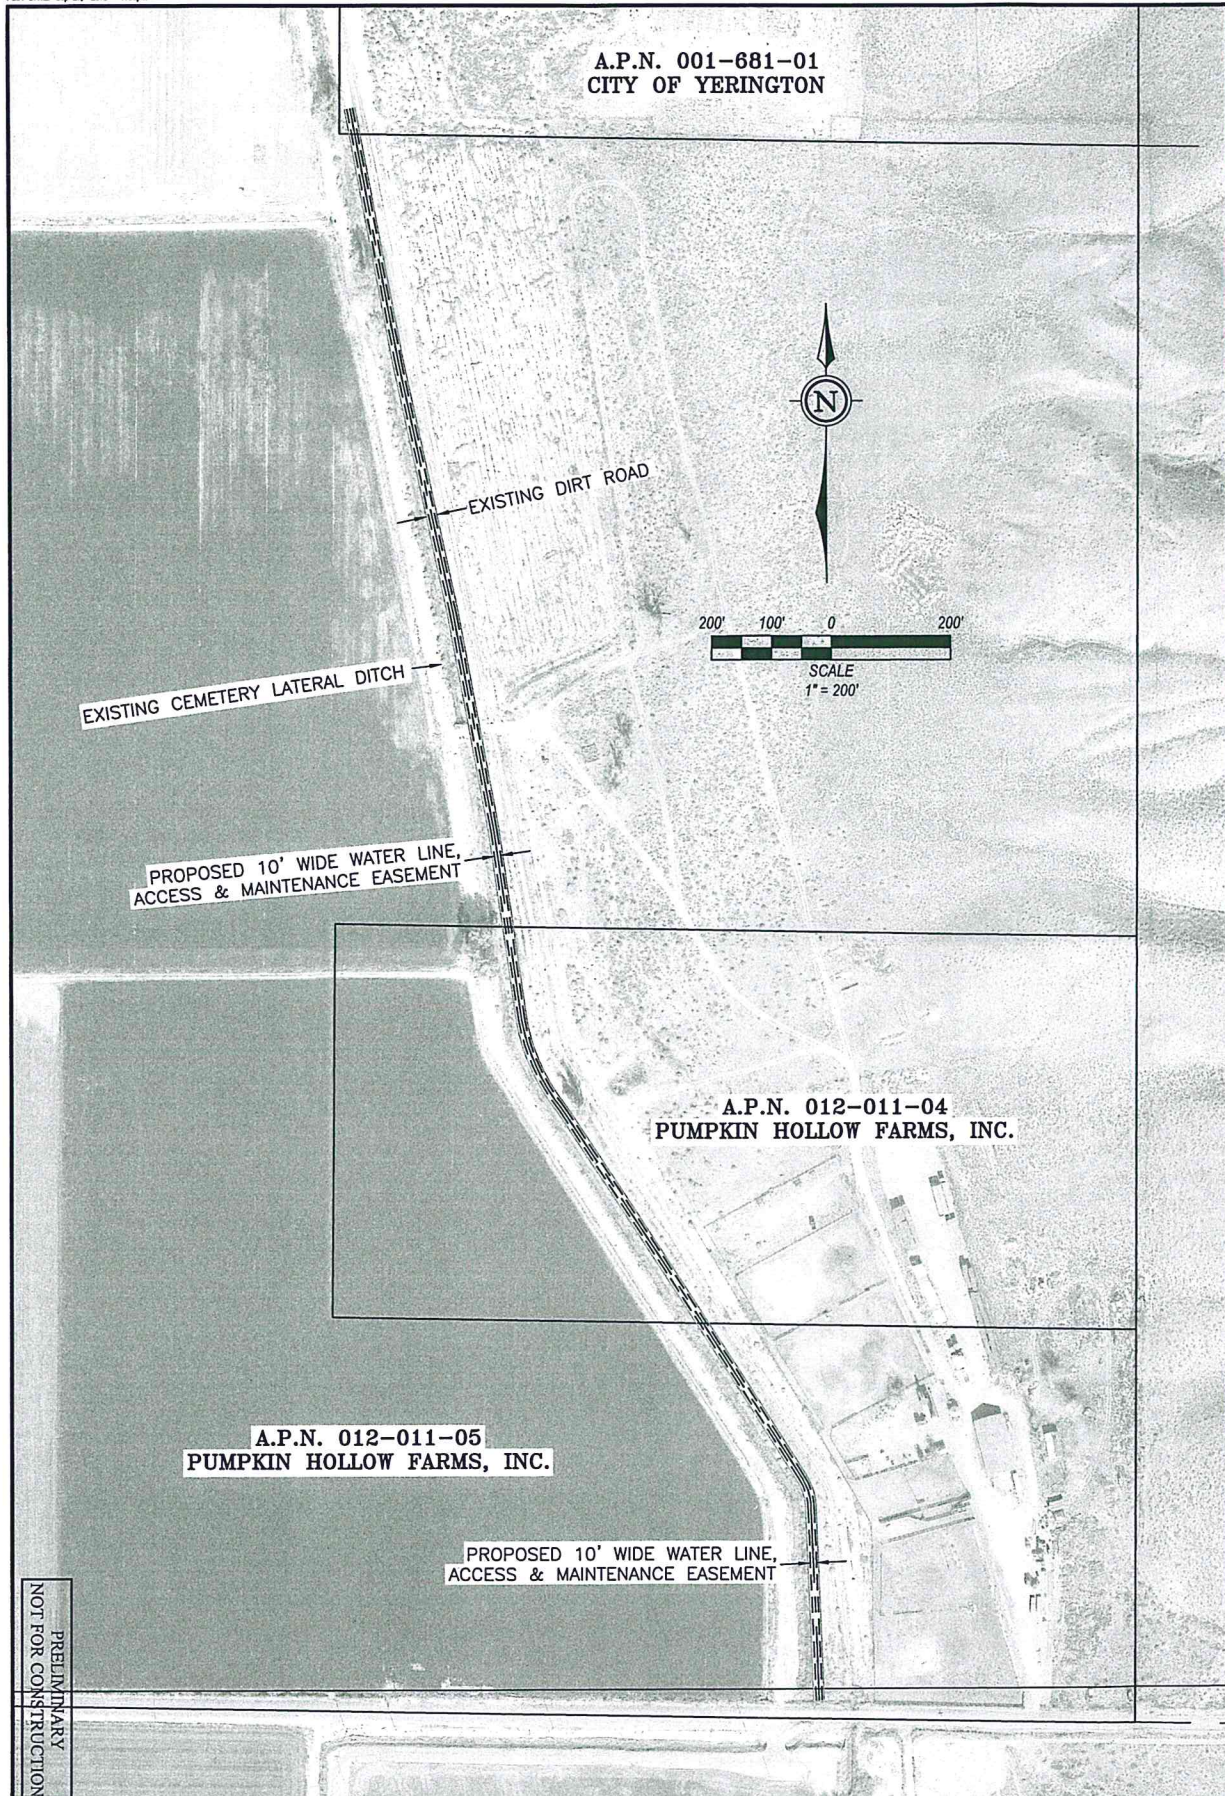

PRELIMINARY
 NOT FOR CONSTRUCTION

**A.P.N. 012-011-05
 PUMPKIN HOLLOW FARMS, INC.**

**A.P.N. 012-011-04
 PUMPKIN HOLLOW FARMS, INC.**

**A.P.N. 001-681-01
 CITY OF YERINGTON**

**EXHIBIT
 FOR
 PROPOSED EASEMENT**

YERINGTON

NEVADA

**FARR WEST
 ENGINEERING**
 3510 LANGLEY LANE
 RENO, NEVADA 89511
 PHONE: (775) 831-4788
 FAX: (775) 831-0768
 FARRWESTENGINEERING.COM

JOB NO.:	008	REVISION	DESCRIPTION	BY	APP	DATE
DATE:	09/2018					
SCALE:	NOT TO SCALE					
DESIGNED:	JAD					
DRAWN:	JAD					
CHECKED:	N/A					